




1100
NORD

introduction Eau, Electricité
et Gaz

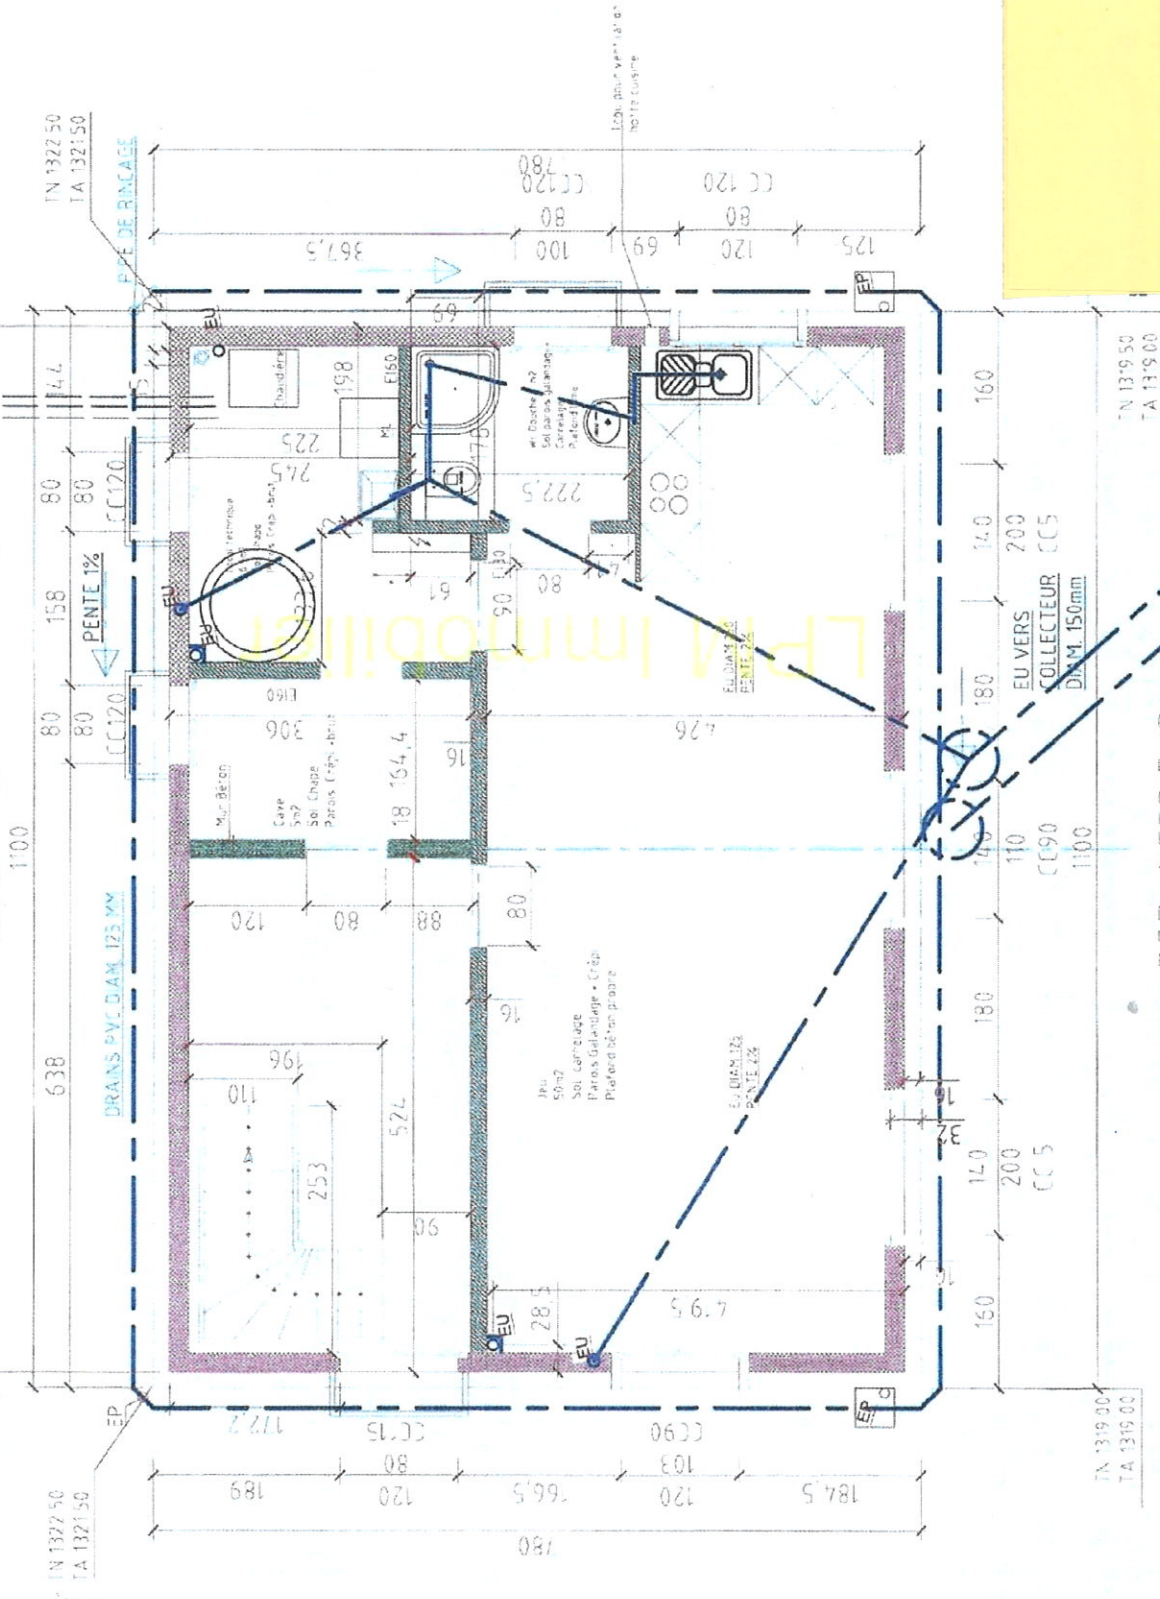


REZ-INTERIEUR
EC VERS
COLLECTEUR
DIAM. 150mm

TN 13'9'50
TA 13'9'00

TN 13'9'50
TA 13'9'00



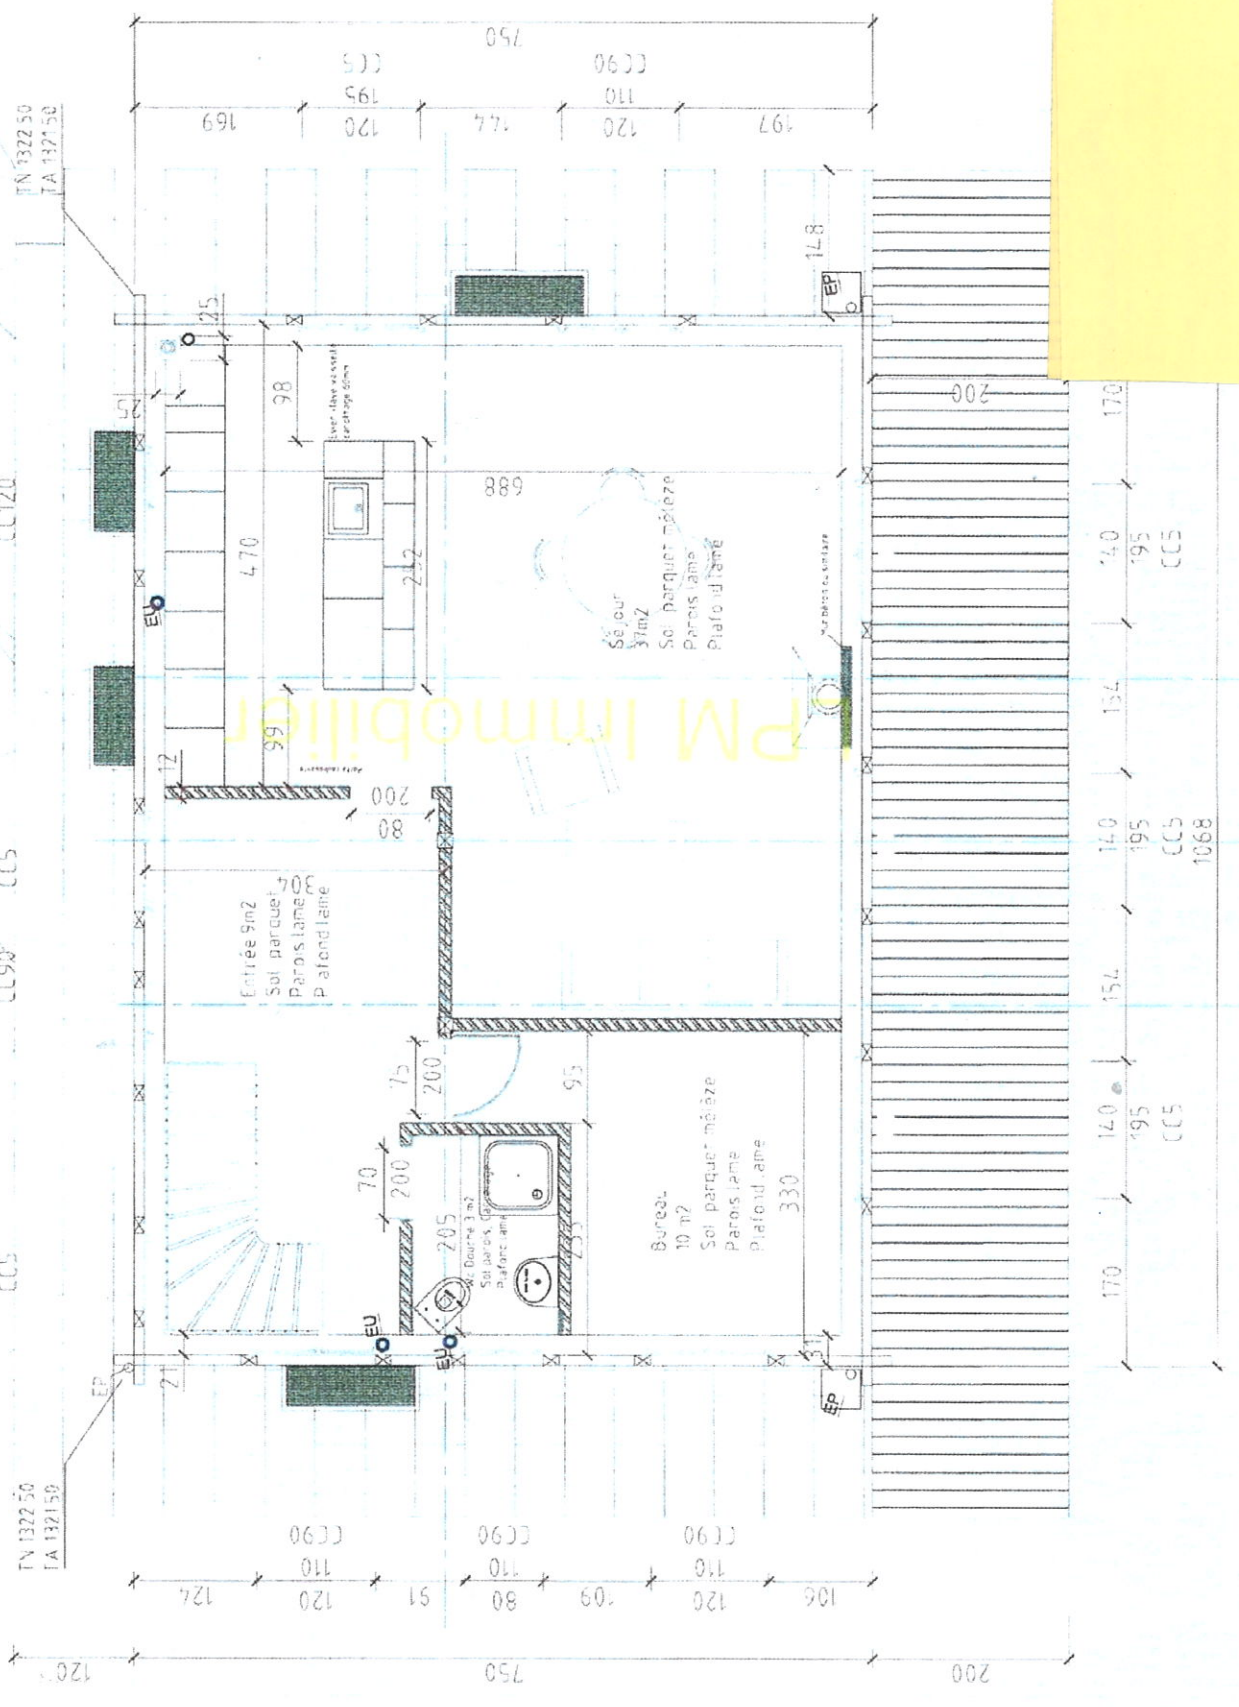

TN 1322 50
TA 1321 50

TN 1322 50
TA 1321 50

PM Immobilier



